


STREET

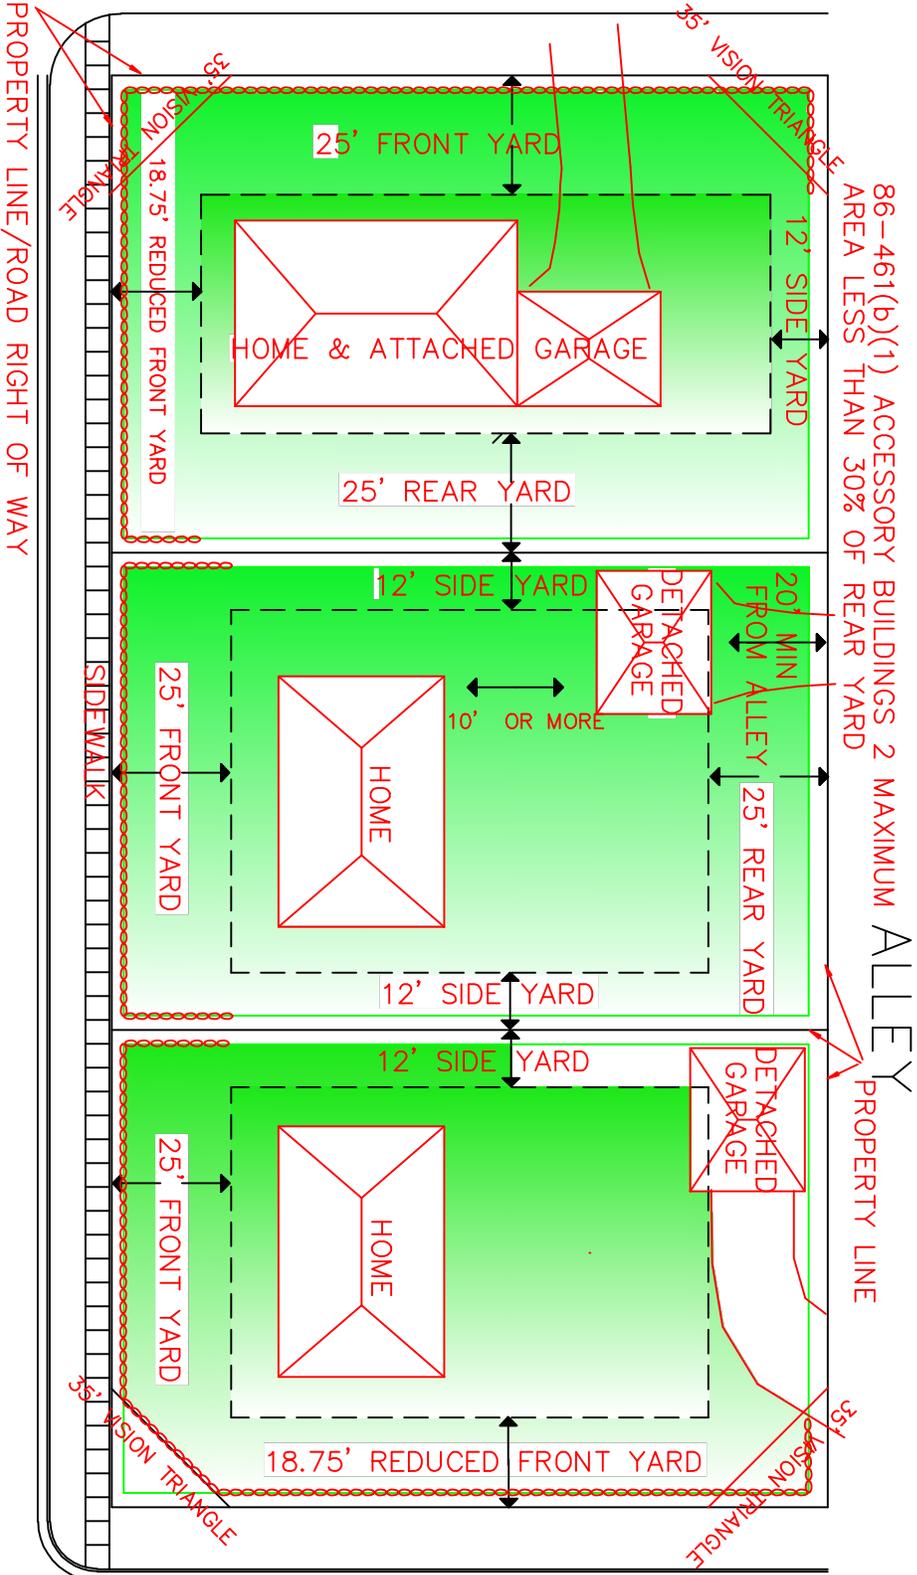

86-461(b)(1) ACCESSORY BUILDINGS 2 MAXIMUM ALLEY AREA LESS THAN 30% OF REAR YARD

FENCE HT. IN VISION TRIANGLE 3' MAX. 86-463(e)(1)
 FENCE HT. IN FRONT YD 3' SOLID 4' OPEN 86-463(d)(1)(d)&(b)
 FENCE HT. IN REAR OR SIDE 6' MAX. 86-463(e)(3)
 FENCE SETBACK TO PROP LINE 3' 86-463(d)(3)
 FENCE SETBACK TO ALLEY PROP LINE 4' 86-463(e)(2)

STREET



STREET



CITY OF SPOONER ILLUSTRATION OF RESIDENTIAL SETBACKS: FENCE, HOME & ACCESSORY BUILDINGS